

# LIONEL LORENCE

phone: 604-644-3700




RE/MAX LIONEL LORENCE  
Lionel & Clayton Lorence  
#200 - 1455 Bellevue Ave.  
West Vancouver, B.C.  
V7T 1C3

#1103-3355 CYPRESS PL.  
WEST VANCOUVER

\*TOTAL 2,015 SQ.FT.  
BALCONY 201 SQ.FT.

\*AS PER STRATA MEASUREMENTS

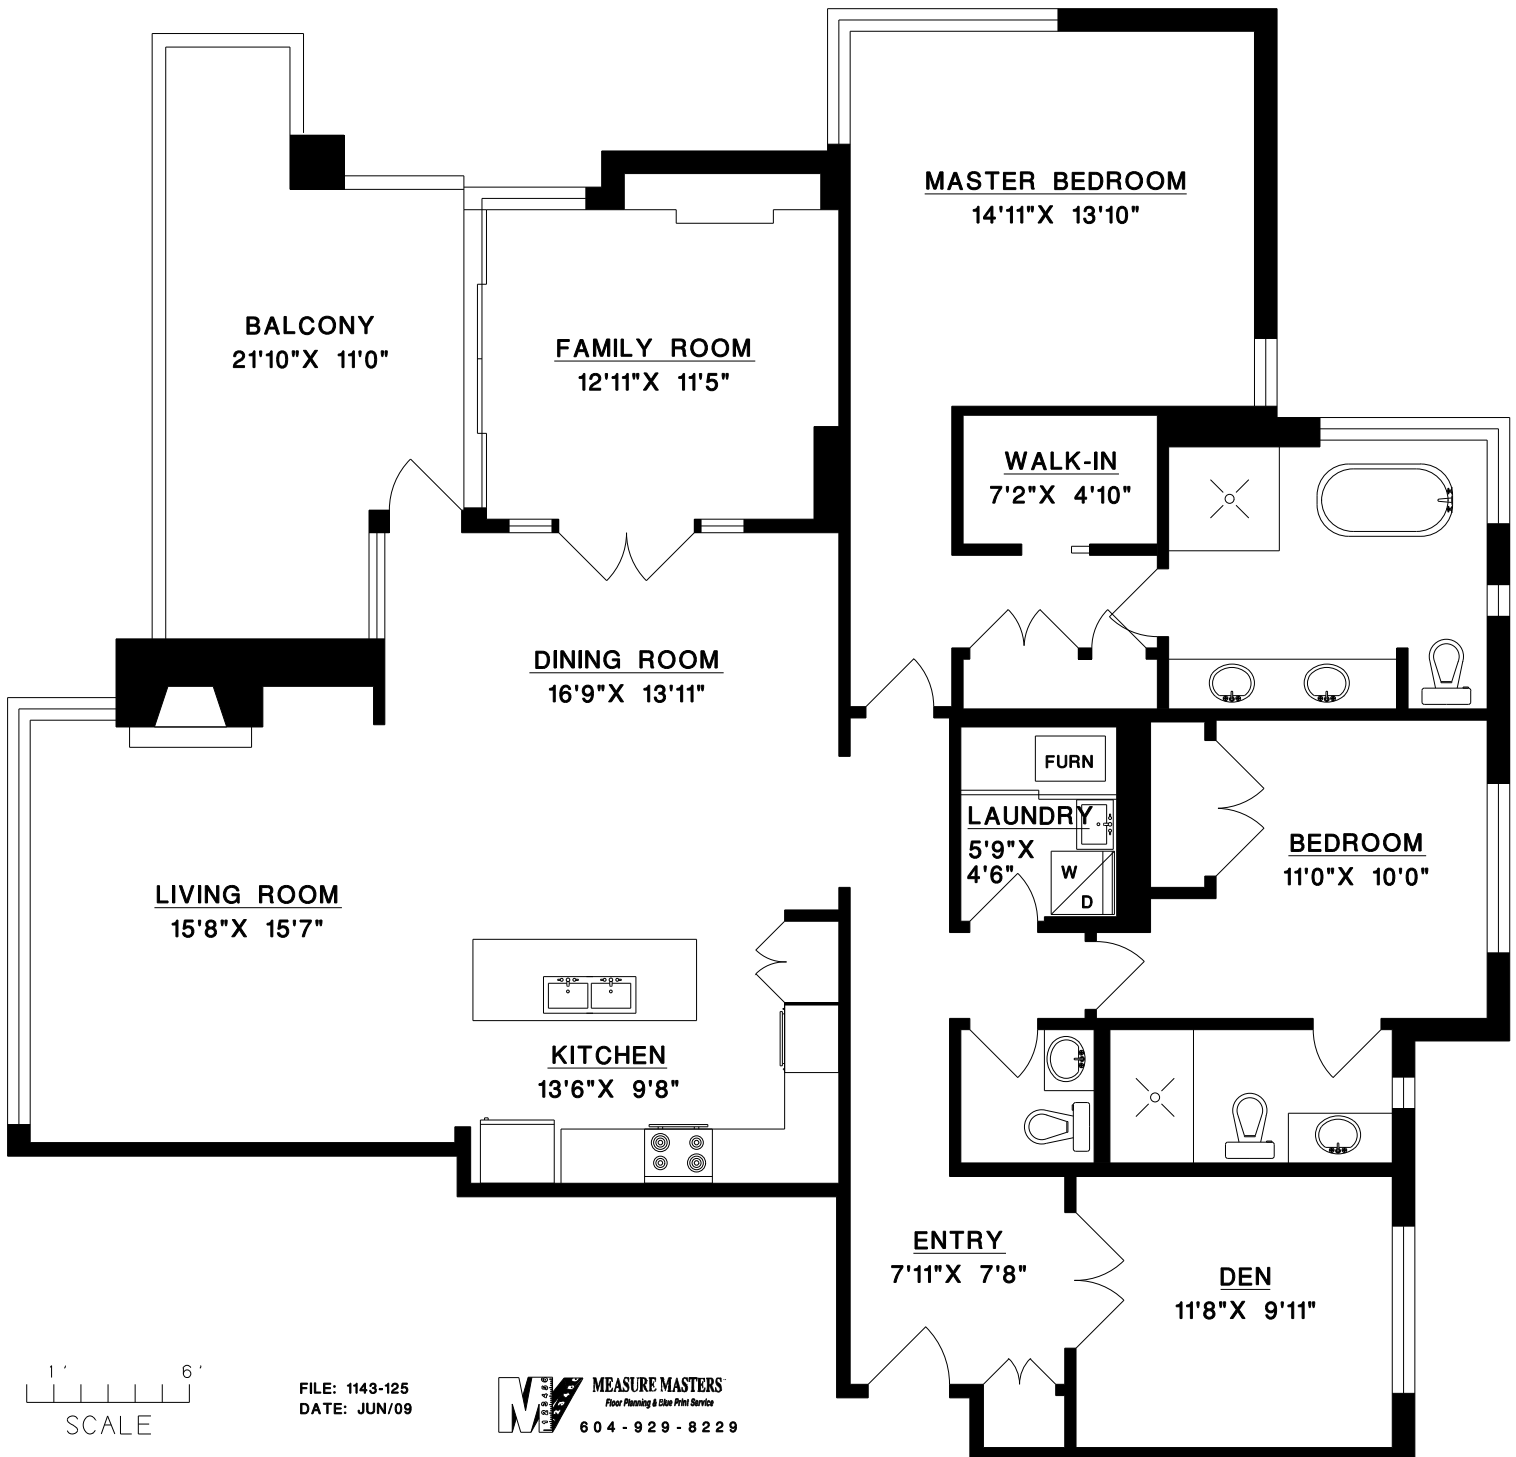

1" = 6'  
SCALE

FILE: 1143-125  
DATE: JUN/09

MEASURE MASTERS  
Floor Planning & Clear Print Service  
604-929-8229