



BRITISH COLUMBIA LAND SURVEYOR'S  
 BUILDING LOCATION CERTIFICATE  
**LOT 'A', BLOCK 'F',  
 DISTRICT LOT 771**

GROUP ONE, NEW WESTMINSTER DISTRICT

PLAN 20505

P. I. D. 006-589-464

SCALE: 20 FEET TO 1 INCH

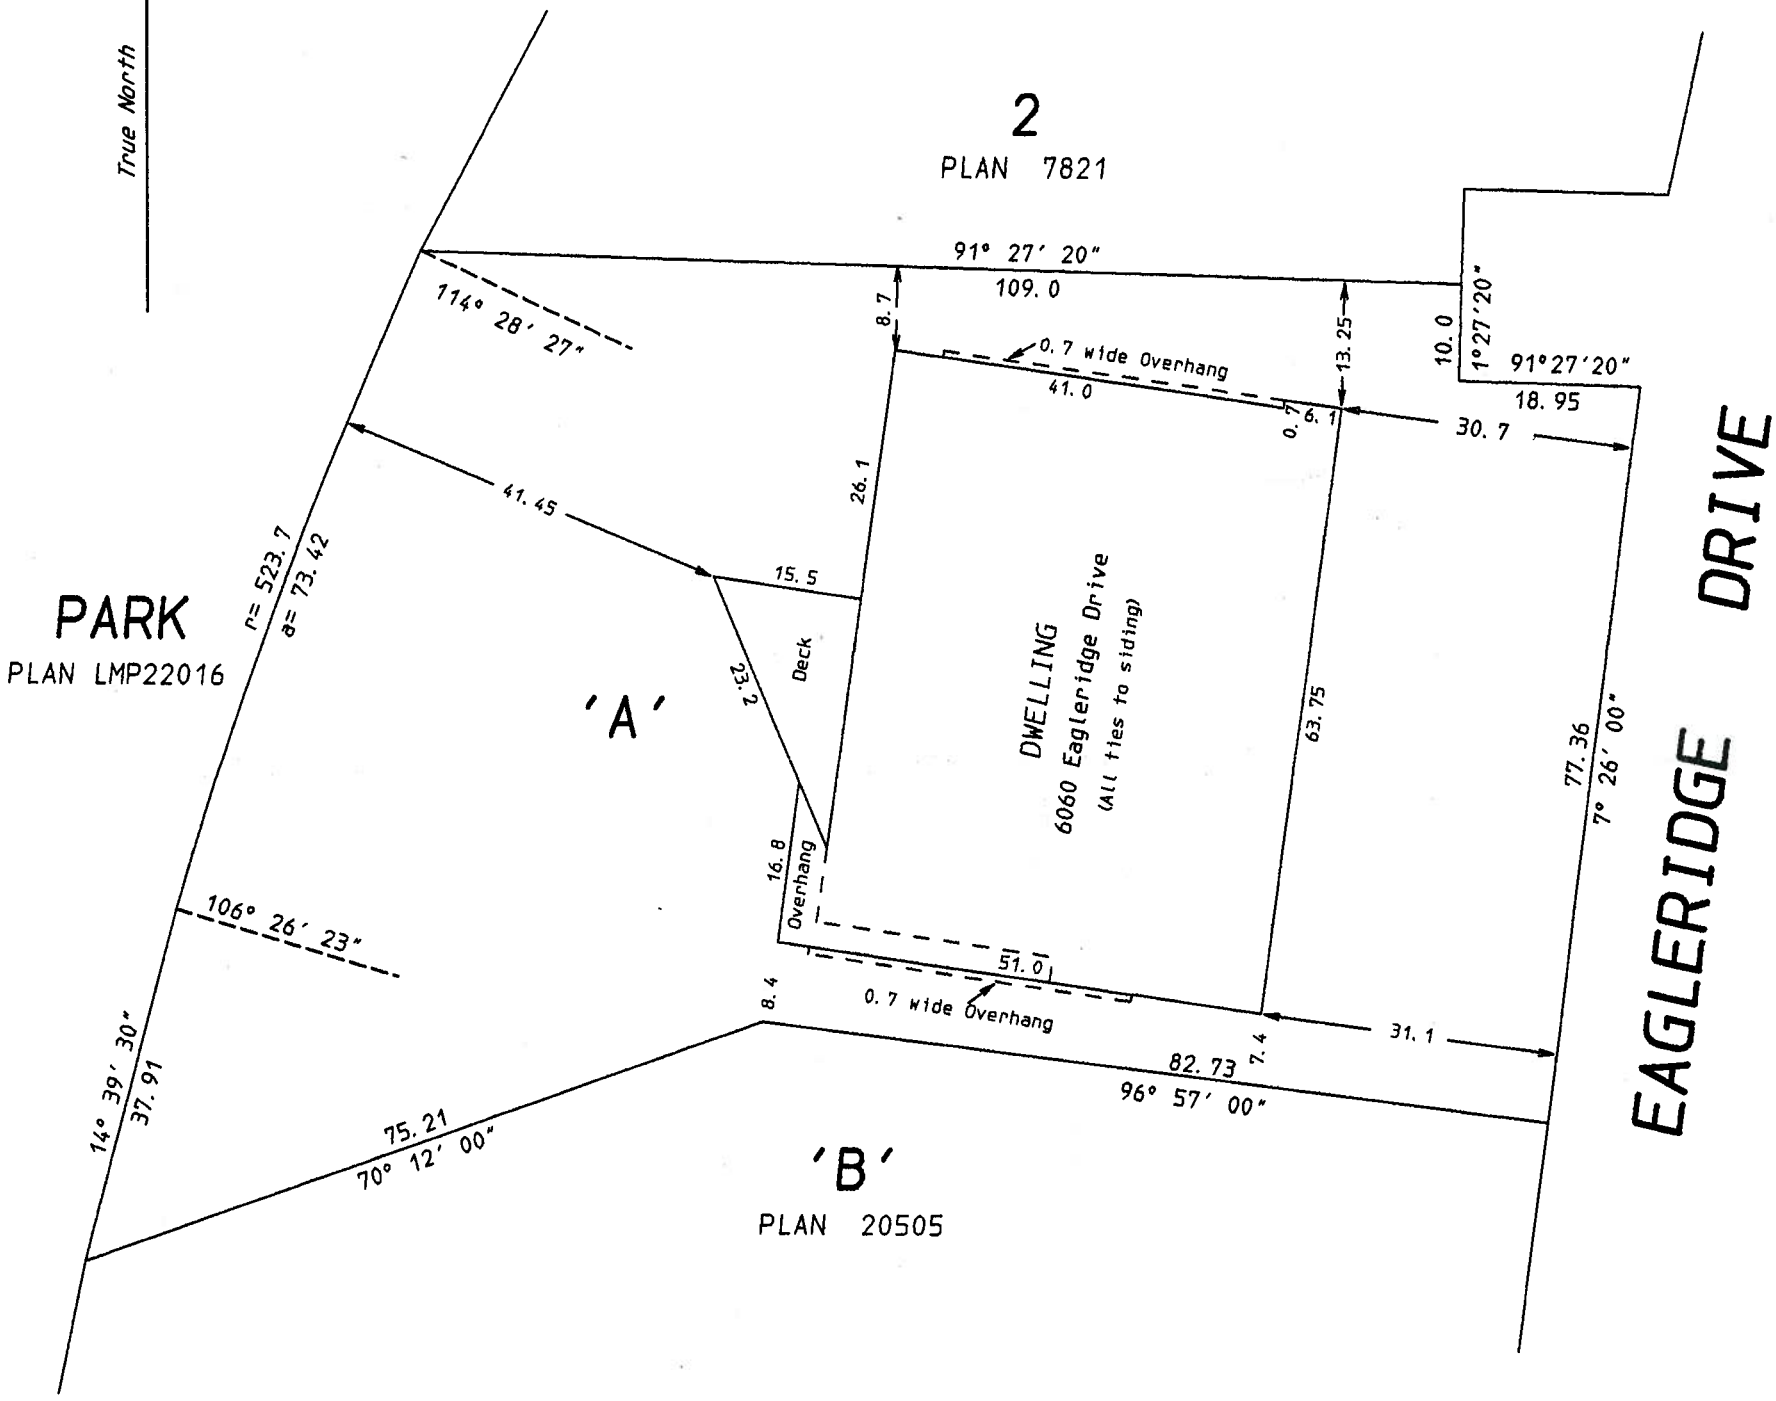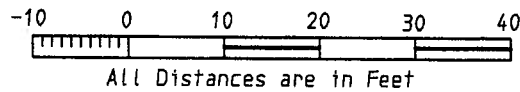

For mortgage purposes only; not to be used for any other purpose.

Dwelling tied 22 April, 2009.

Not to be used for locating property lines.

This Document is not valid unless originally signed and sealed.

Certified Correct according to Plan 20505:

 B. C. L. S.

this 23<sup>rd</sup> day of April 2009.

HH APR. 23/2009.

© CHAPMAN LAND SURVEYING LTD. 2009  
 British Columbia Land Surveyors  
 107-100 Park Royal South  
 WEST VANCOUVER, B. C.  
 V7T 1A2 604-926-7311  
 FAX 604-926-6923